
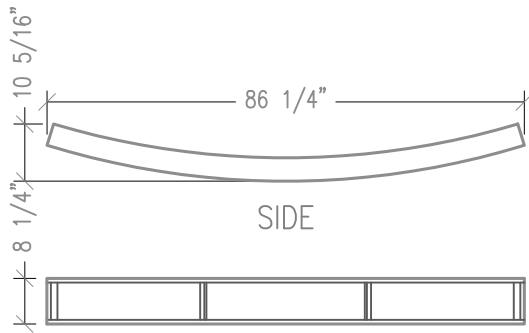
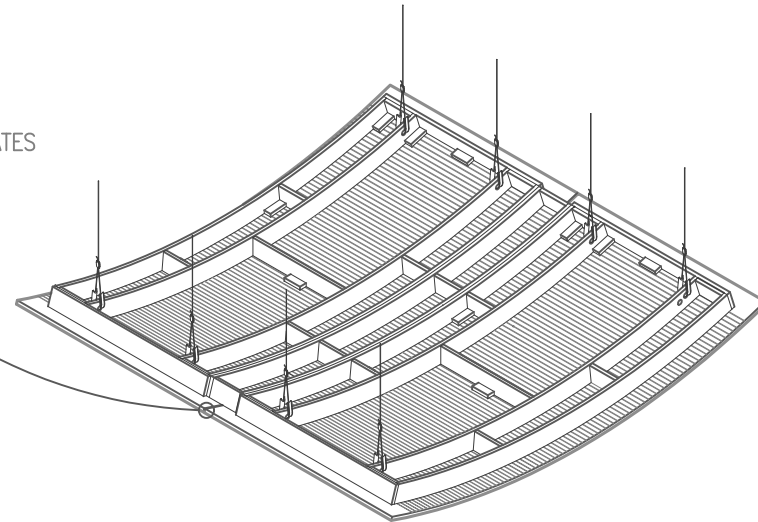



ISOMETRIC

JOINING FRAME CREATES  
A .250" REVEAL.

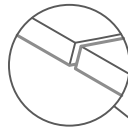

END

FRONT

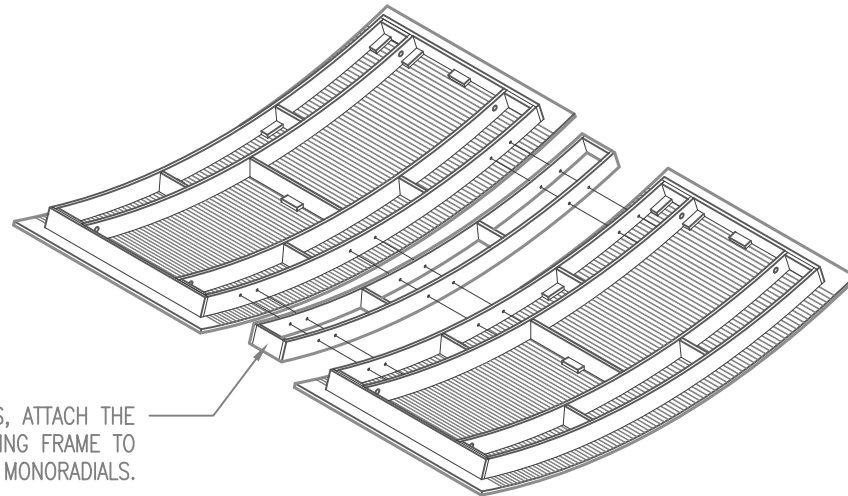

USING WOOD SCREWS, ATTACH THE  
RIBS OF THE JOINING FRAME TO  
THE RIBS OF THE MONORADIALS.



ACOUSTICAL SYSTEMS - LLC

99 SOUTH STREET, PASSAIC, NJ 07055  
(P) 973-916-1166 (E) estimating@rpgacoustic.com

Title: RPG WAVEFORM MONORADIAL -WI  
MOUNTING FOR JOINING UNITS

Proj: RPG PRODUCT

Date: 3/1/17

By: CNN

Scale: 3/8" = 1'-0"

Comments:




\_\_\_\_\_

\_\_\_\_\_

\_\_\_\_\_

\_\_\_\_\_

Path: F:\Project Mgmt - RPG\RPG PRODUCTS\ALL PRODUCTS DRAWING\WFMW\_Waveform Monoradial w\CAD\_DWG\Monoradial W-Ceiling Mounting

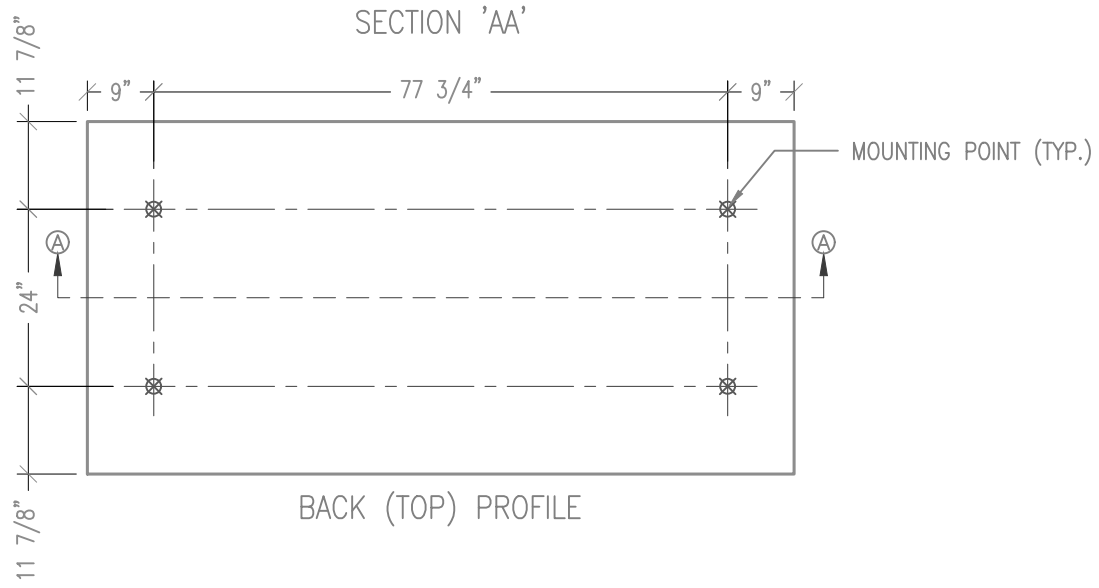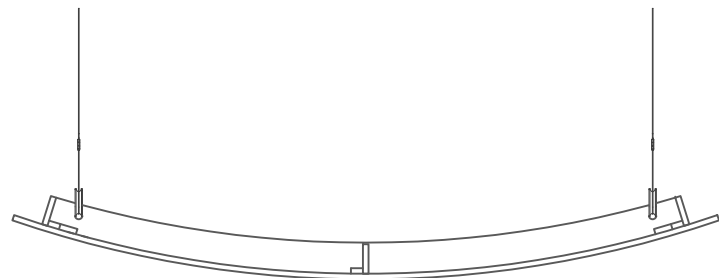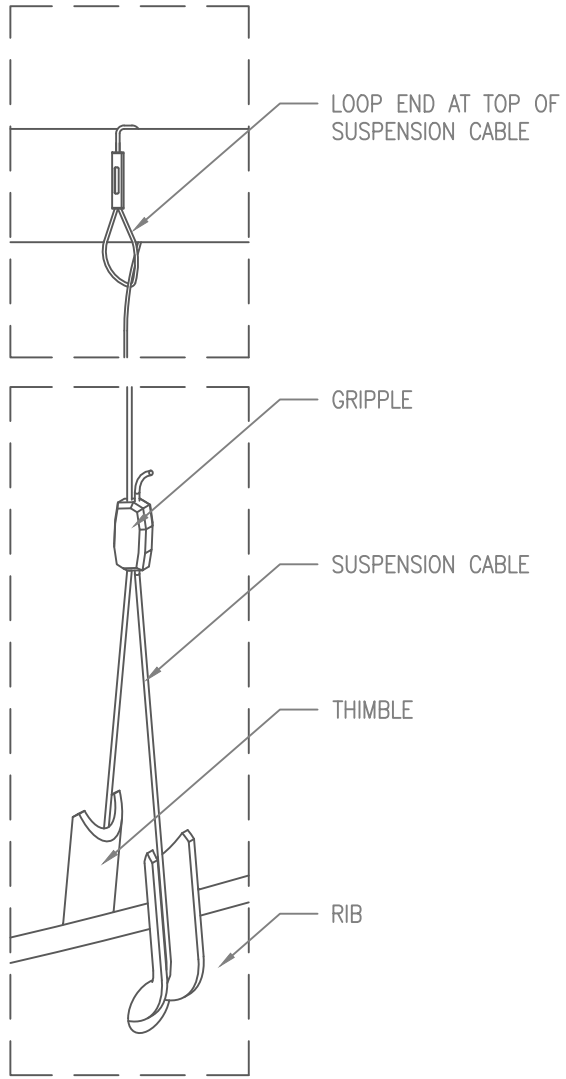

99 SOUTH STREET, PASSAIC, NJ 07055  
 (P) 973-916-1166 (E) estimating@rpgacoustic.com

**Title:** RPG WAVEFORM MONORADIAL-WI MOUNTING DETAIL

**Proj:** RPG PRODUCT




**Date:** 3/1/17

**By:** CNN

**Scale:** 1/2"=1'

**Comments:**  
 \_\_\_\_\_  
 \_\_\_\_\_  
 \_\_\_\_\_  
 \_\_\_\_\_  
 \_\_\_\_\_

**Path:** F:\Project Mgmt - RPG\RPG PRODUCTS\ALL PRODUCTS DRAWING\WFMW\_Waveform Monoradial w\CAD\_DWG\Monoradial W-Ceiling Mounting

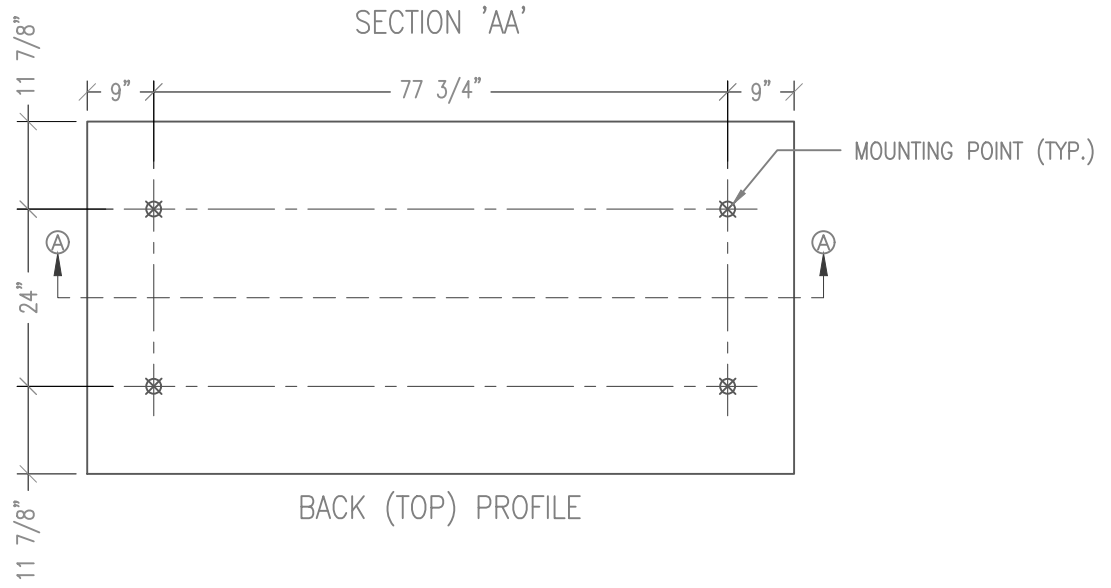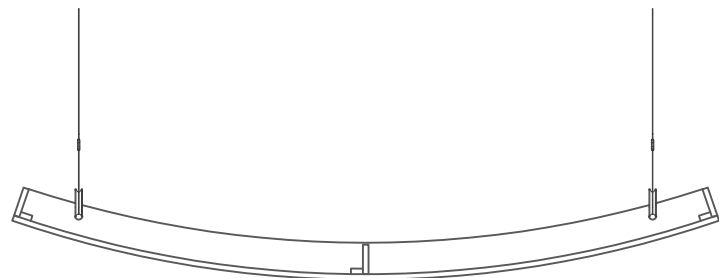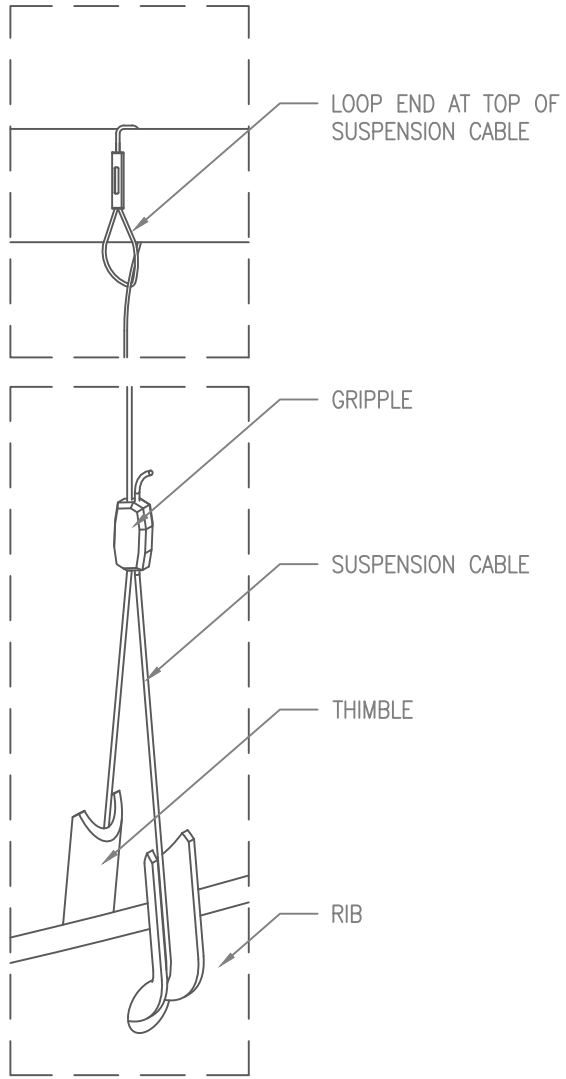

99 SOUTH STREET, PASSAIC, NJ 07055  
 (P) 973-916-1166 (E) estimating@rpgacoustic.com

<b>Title:</b> RPG WAVEFORM MONORADIAL-WR MOUNTING DETAIL			
<b>Proj:</b> RPG PRODUCT			
<b>Date:</b> 3/1/17	<b>By:</b> CNN	<b>Scale:</b> 1/2"=1'	
<b>Path:</b> F:\Project Mgmt - RPG\RPG PRODUCTS\ALL PRODUCTS DRAWING\WFMW_Waveform Monoradial w\CAD_DWG\Monoradial W-Ceiling Mounting			

**Comments:**

---



---




---







---



---

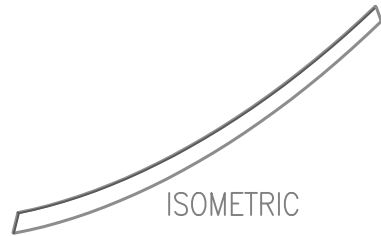

SPACER CREATES A .250" REVEAL.  
SEE 'MOUNTING DETAIL-REVEAL'

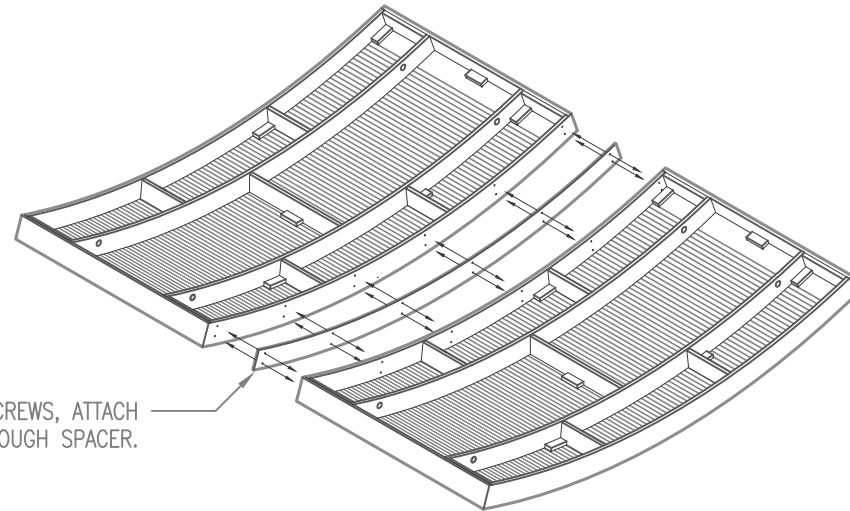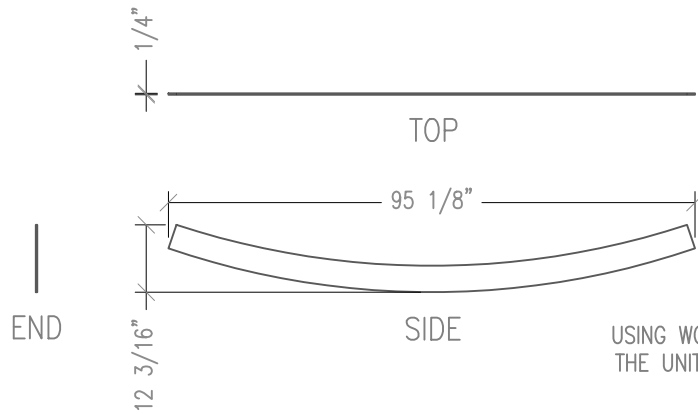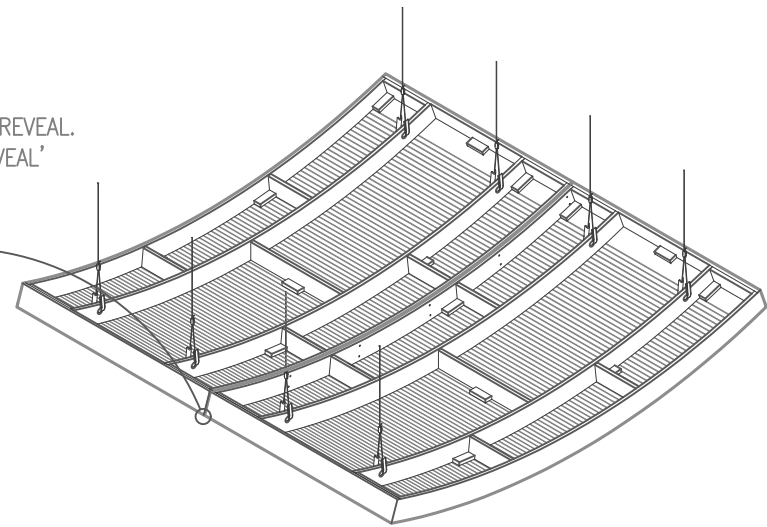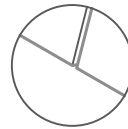

USING WOOD SCREWS, ATTACH  
THE UNITS THROUGH SPACER.



99 SOUTH STREET, PASSAIC, NJ 07055  
(P) 973-916-1166 (E) estimating@rpgacoustic.com

Title: RPG WAVEFORM MONORADIAL-WR  
MOUNTING FOR JOINING UNITS

Proj: RPG PRODUCT

Date: 3/1/17

By: CNN

Scale: 3/8"=1'-0"

Comments:



\_\_\_\_\_

\_\_\_\_\_


\_\_\_\_\_

\_\_\_\_\_


Path: F:\Project Mgmt - RPG\RPG PRODUCTS\ALL PRODUCTS DRAWING\WFMW\_Waveform Monoradial w\CAD\_DWG\Monoradial W-Ceiling Mounting

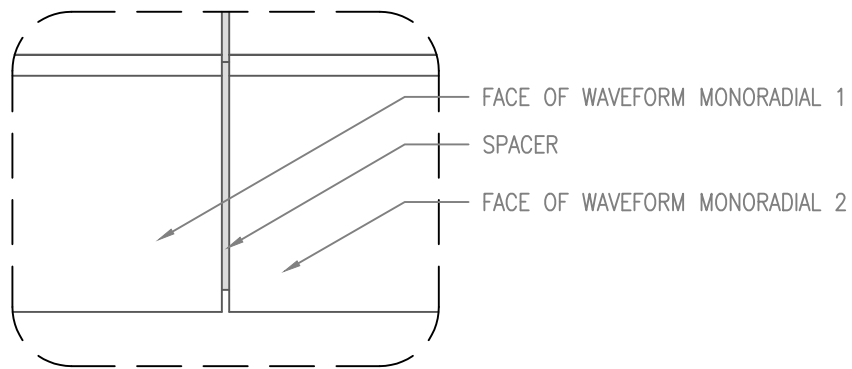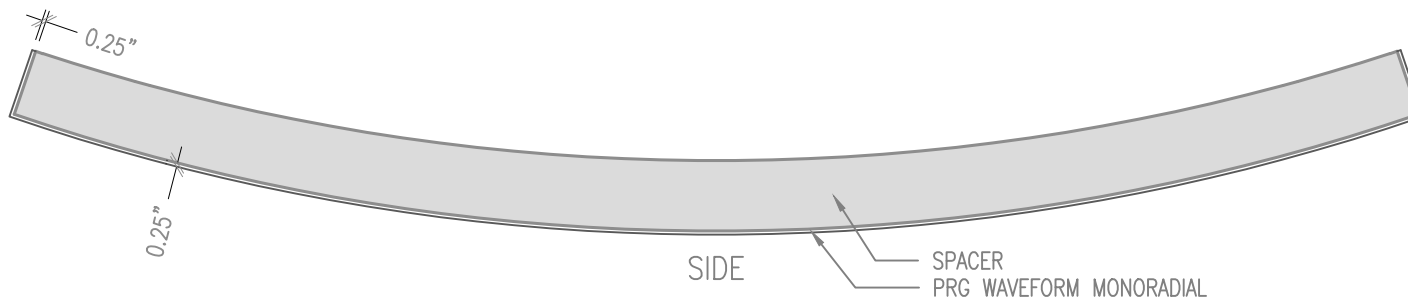

JOINED UNITS  
(END VIEW)

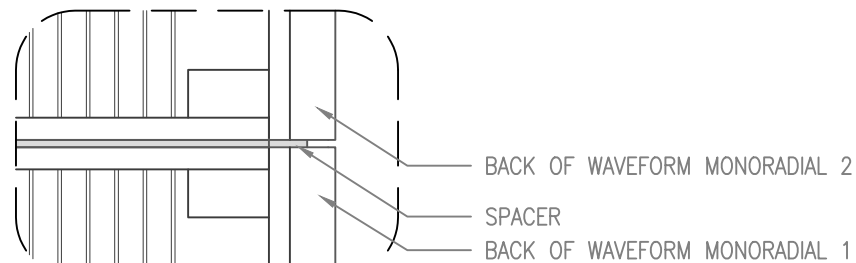

JOINED UNITS  
(TOP VIEW)

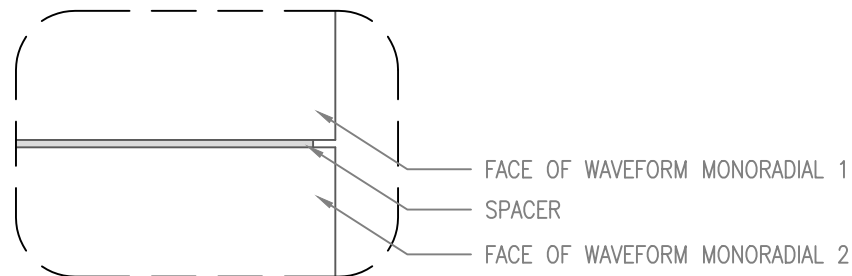

JOINED UNITS  
(BOTTOM VIEW)



ACOUSTICAL SYSTEMS - LLC

99 SOUTH STREET, PASSAIC, NJ 07055  
(P) 973-916-1166 (E) estimating@rpgacoustic.com

Title: RPG WAVEFORM MONORADIAL -WR  
MOUNTING DETAIL - SPACER

Proj: RPG PRODUCT

Date: 3/1/17

By: CNN

Scale: NONE

Comments:

---



---



---



---



---

Path: F:\Project Mgmt - RPG\ -RPG PRODUCTS\ALL PRODUCTS DRAWING\WFMW\_Waveform Monoradial w\CAD\_DWG\Monoradial W-Ceiling Mounting