



B-DETAIL SECTION

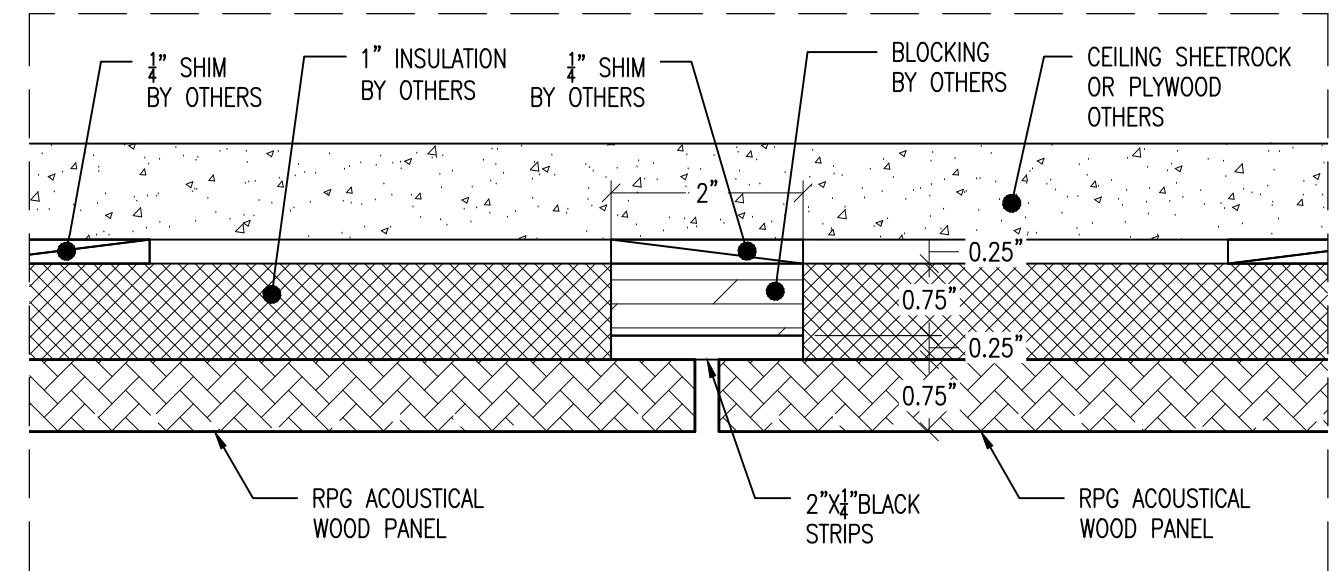


C-DETAIL SECTION

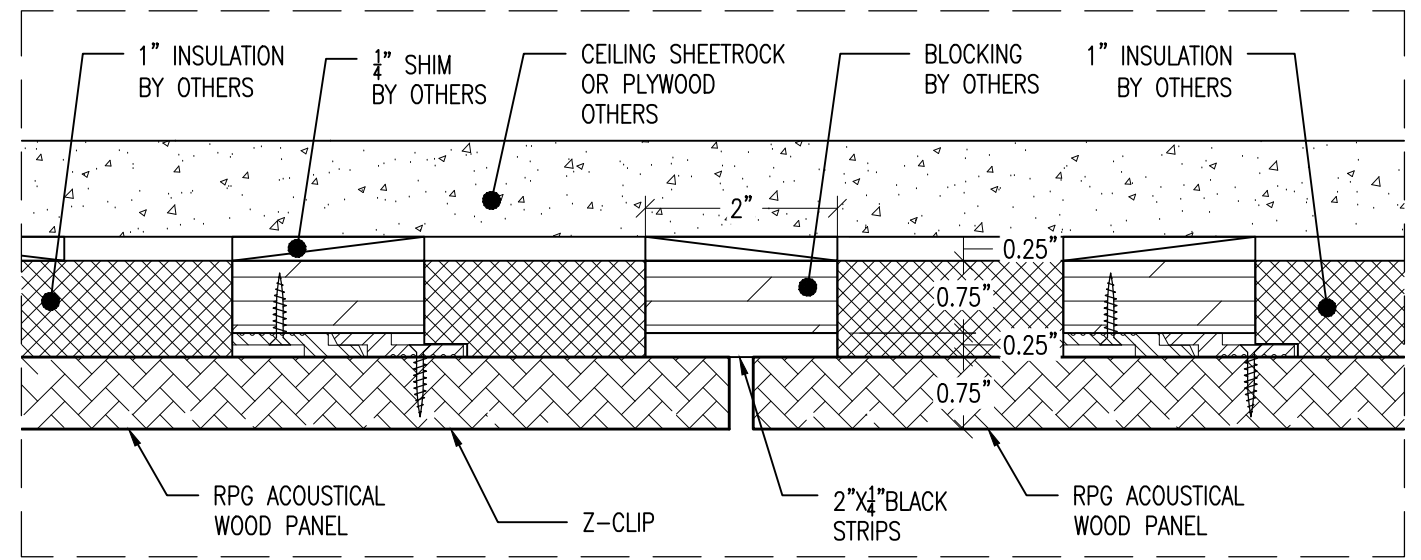

D-DETAIL SECTION

APPLIES TO PERFORATED AND PLAIN CONFIGURATIONS OF THE FOLLOWING ACOUSTICAL WOOD PANEL PRODUCT LINES:

- PERFECTO
- DADO
- EXPO

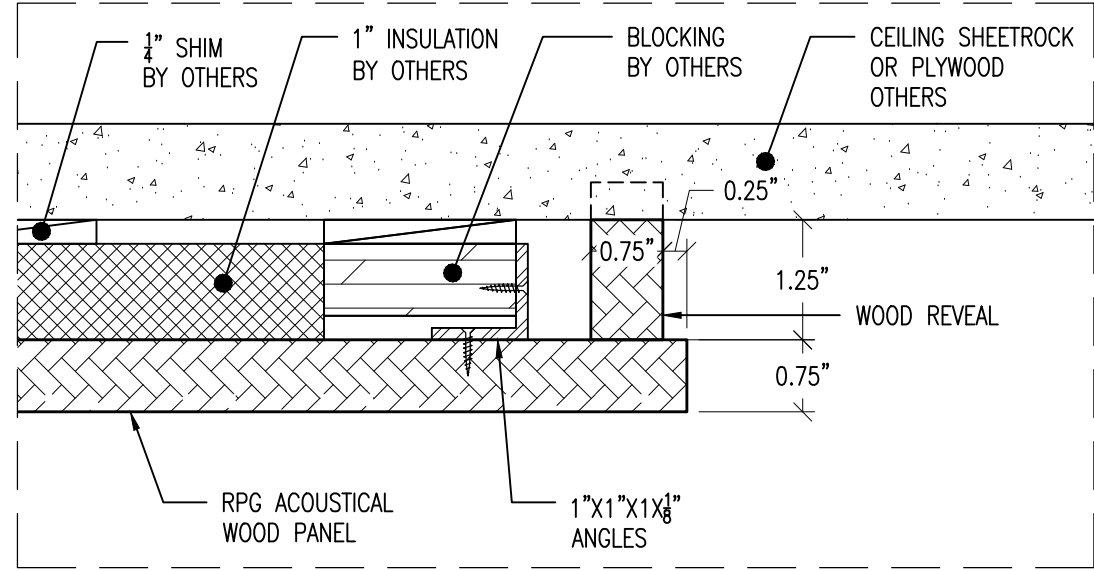

A-DETAIL SECTION



Title: RPG ACOUSTICAL WOOD CEILING PANEL MOUNTING - ZCLIP
 Proj: RPG PRODUCT
 Date: 8/24/22 By: CV Scale: NTS
 Path: F:\Project Mgmt - RPG\...RPG PRODUCTS\ALL PRODUCTS DRAWING\PERFPN_Micro Panel\1- AutoCAD Drawings\Mounting

Comments:
